



South East Elevation

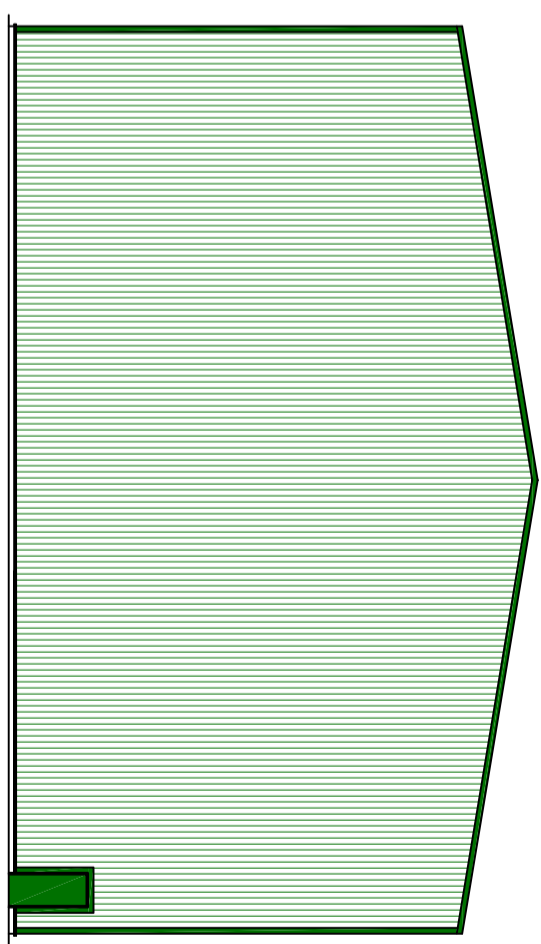


North East Elevation



South West Elevation

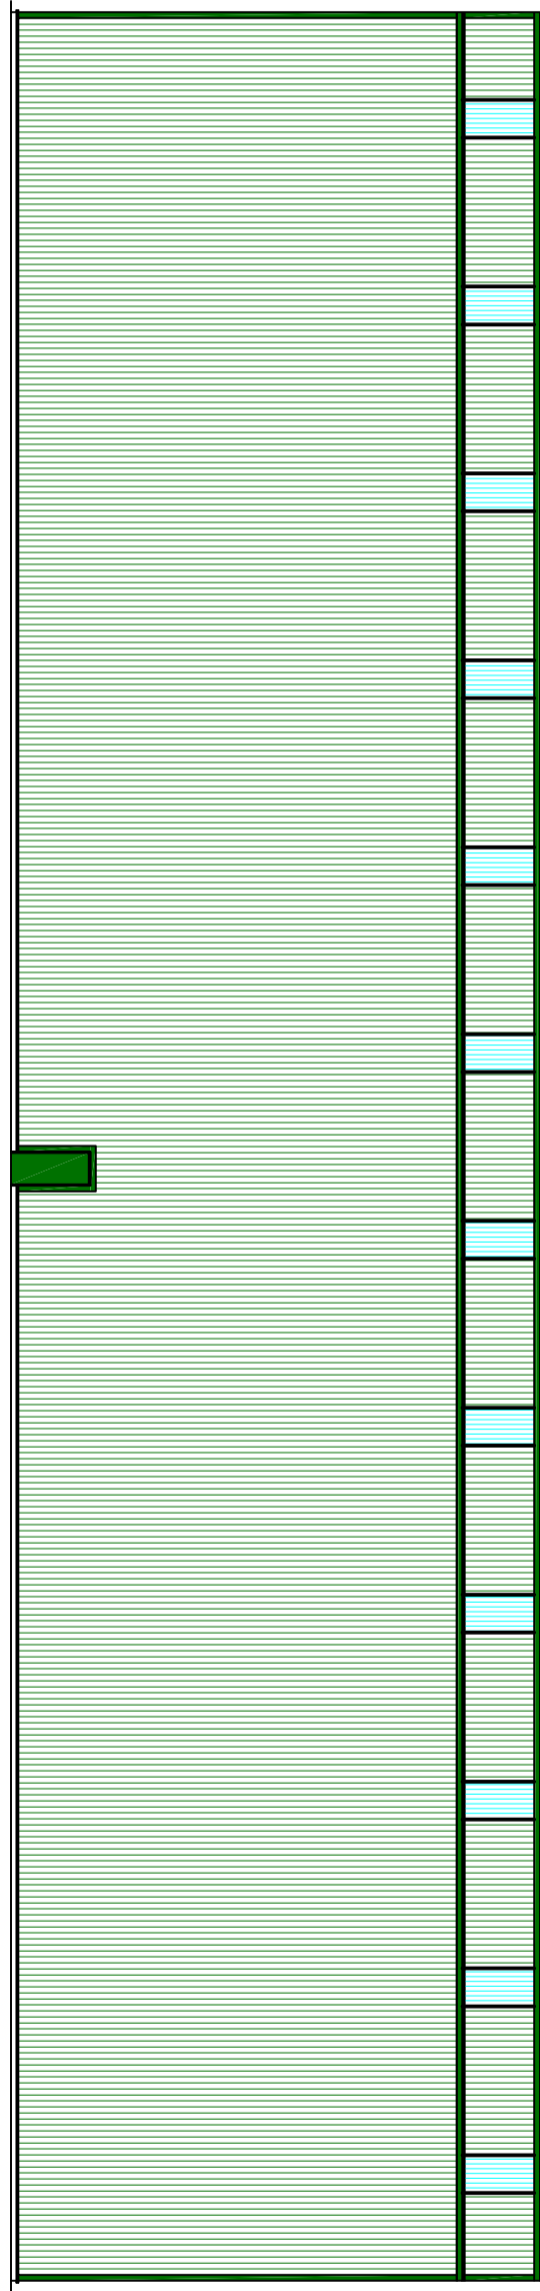

North West Elevation

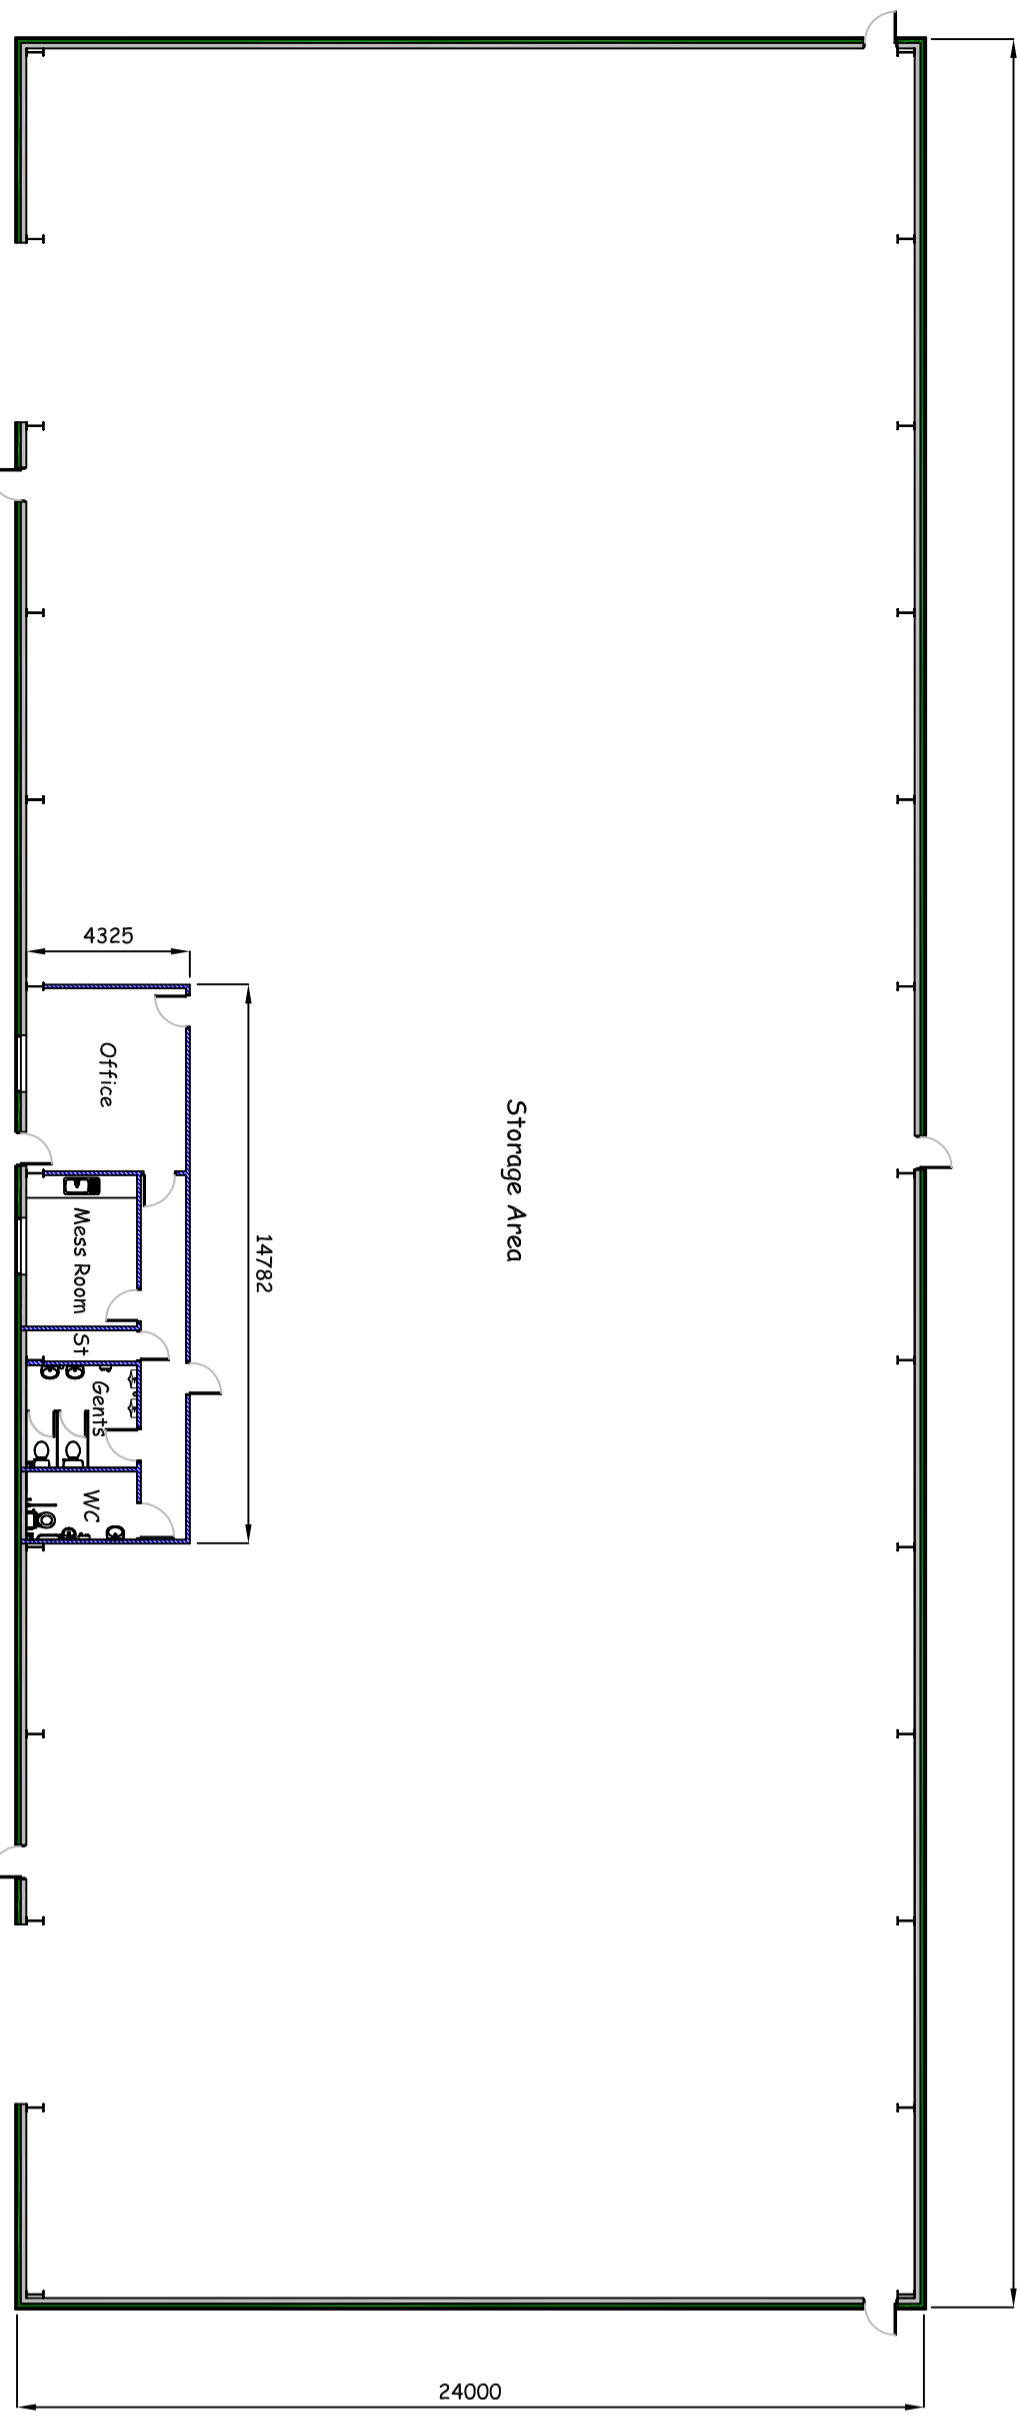

Floor Plan

NOTES:

- Roof and wall sheeting to be Juniper Green profiles steel sheet with matching trims to ridge, corners and door/window surrounds.
- 1 No Row of translucent roof lights as indicated.
- Doors to be powder coated steel in steel in steel sub frame frame.
- Shutter doors to be galvanised in steel sub frame.
- Rainwater gutters to be pressed steel with powder coating to match wall sheets connected to 3 No 100mm diam rainwater downpipes.

TITLE:

Proposed Storage Shed

CLIENT:

Beckernet Estates Ltd

ADDRESS:

**Plot A,
Energy Coast Business Park,
Haile,**

SCALE:

1:200

DRAWING NO.:

BE / KT / 18 / 01