




SECTION POSITIONS
Scale 1:2500@A3

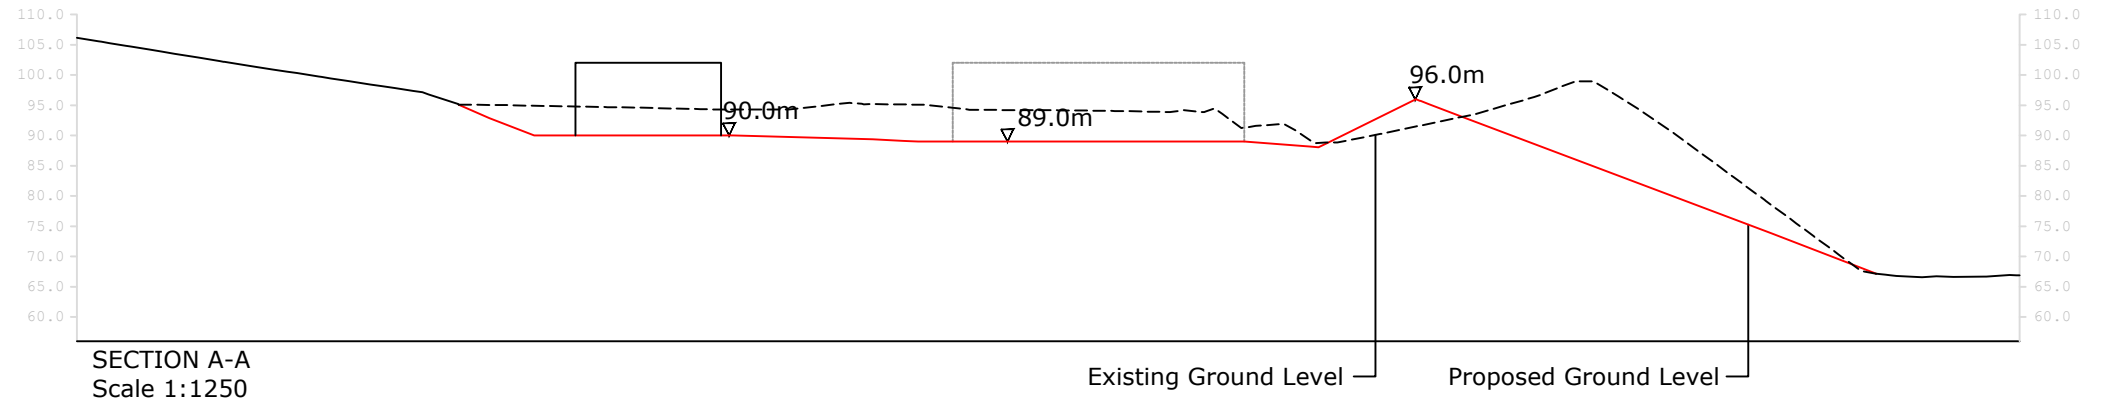

SECTION A-A
Scale 1:1250

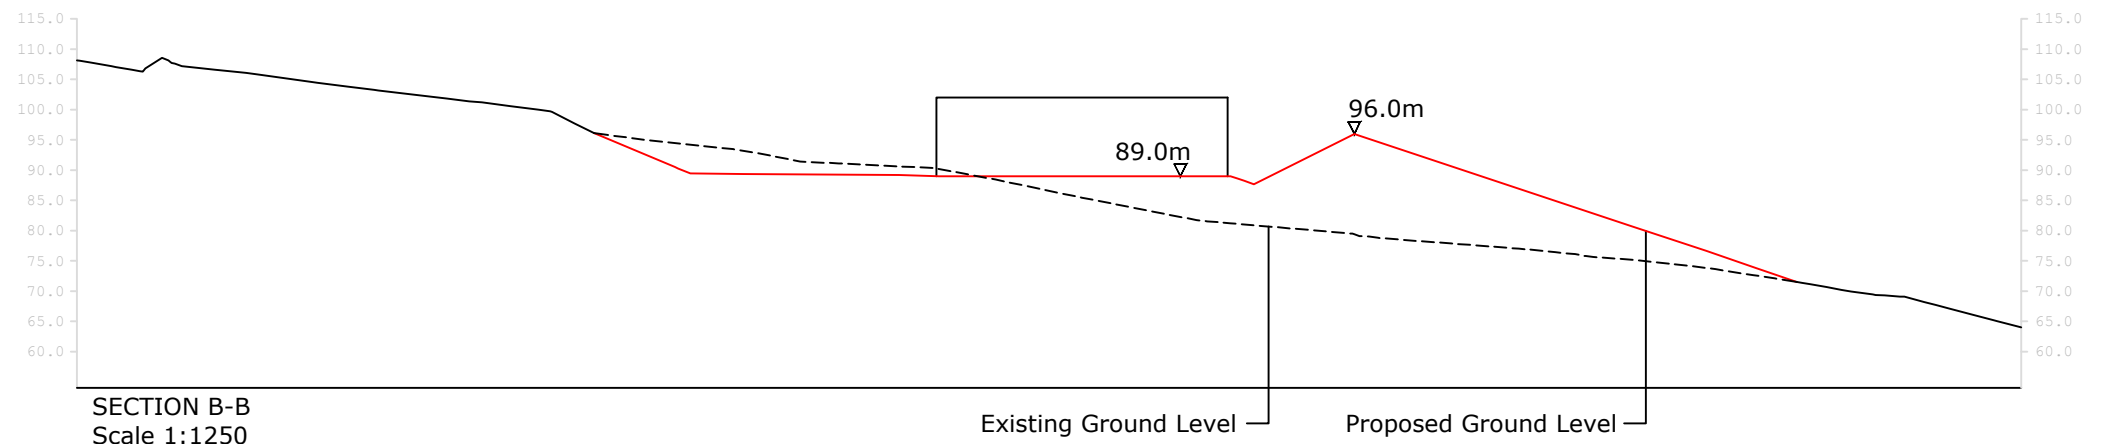

SECTION B-B
Scale 1:1250

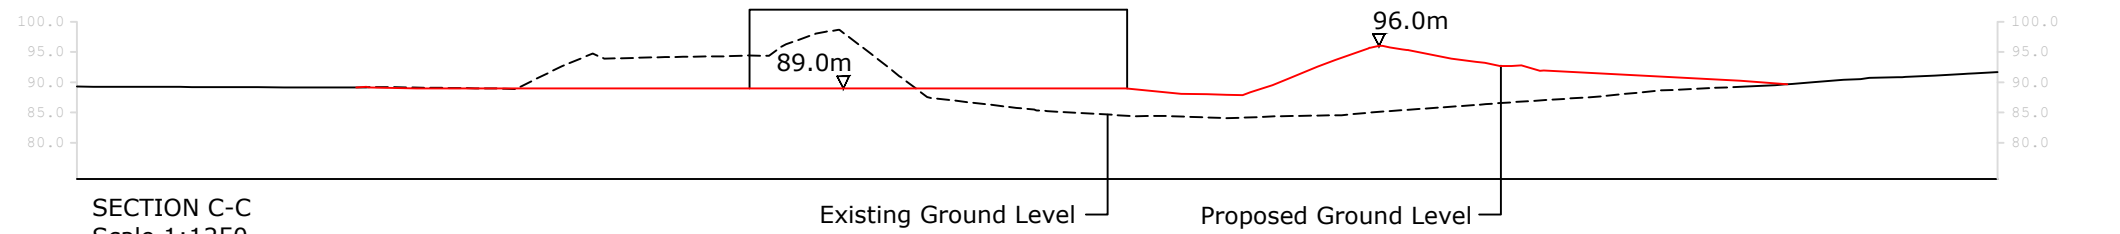

SECTION C-C
Scale 1:1250



Client Beckermet Estates	Project Energy Coast Business Park North	Project Location Energy Coast Business Park, Beckermet, Cumbria	Drawing Title Proposed Sections	Revisions Rev_3 - Reposition top of bund at north of site Rev_4 - Retain tree and protect woodland to east Rev_5 - AA and BB location change and proposed buildings Rev_6 - Lowering of the upper level (Unit A) (12.12.16) Rev_7 - Unit A heightened to 12m (22.01.18) Rev_8 - Embankment Change on the south (28.3.18)	Scale @ size 1:1250@A3	Date March 2018	Drawn by P Mason	Checked by S J Galpin
					Drawing Nr. ECBP 320	Revision Rev_8	Status PLANNING	

email info@galpinlandscape.com
web www.galpinlandscape.com